

PROJECT FOLDER: PO
PD CENTER-
FLOOR 1- PHASE 2

CLIENT:
SAN DIEGO CITY
COLLEGE

1313 PARK BLVD
SAN DIEGO, CA

SALES: JS
DESIGNER: KG
DRAWN BY: KG


PRINT DATE: 2/6/2026

REVISION DESCRIPTION DATE

SHEET TITLE:
PRELIMINARY
FURNITURE LAYOUT

SHEET NUMBER:

IF00.01

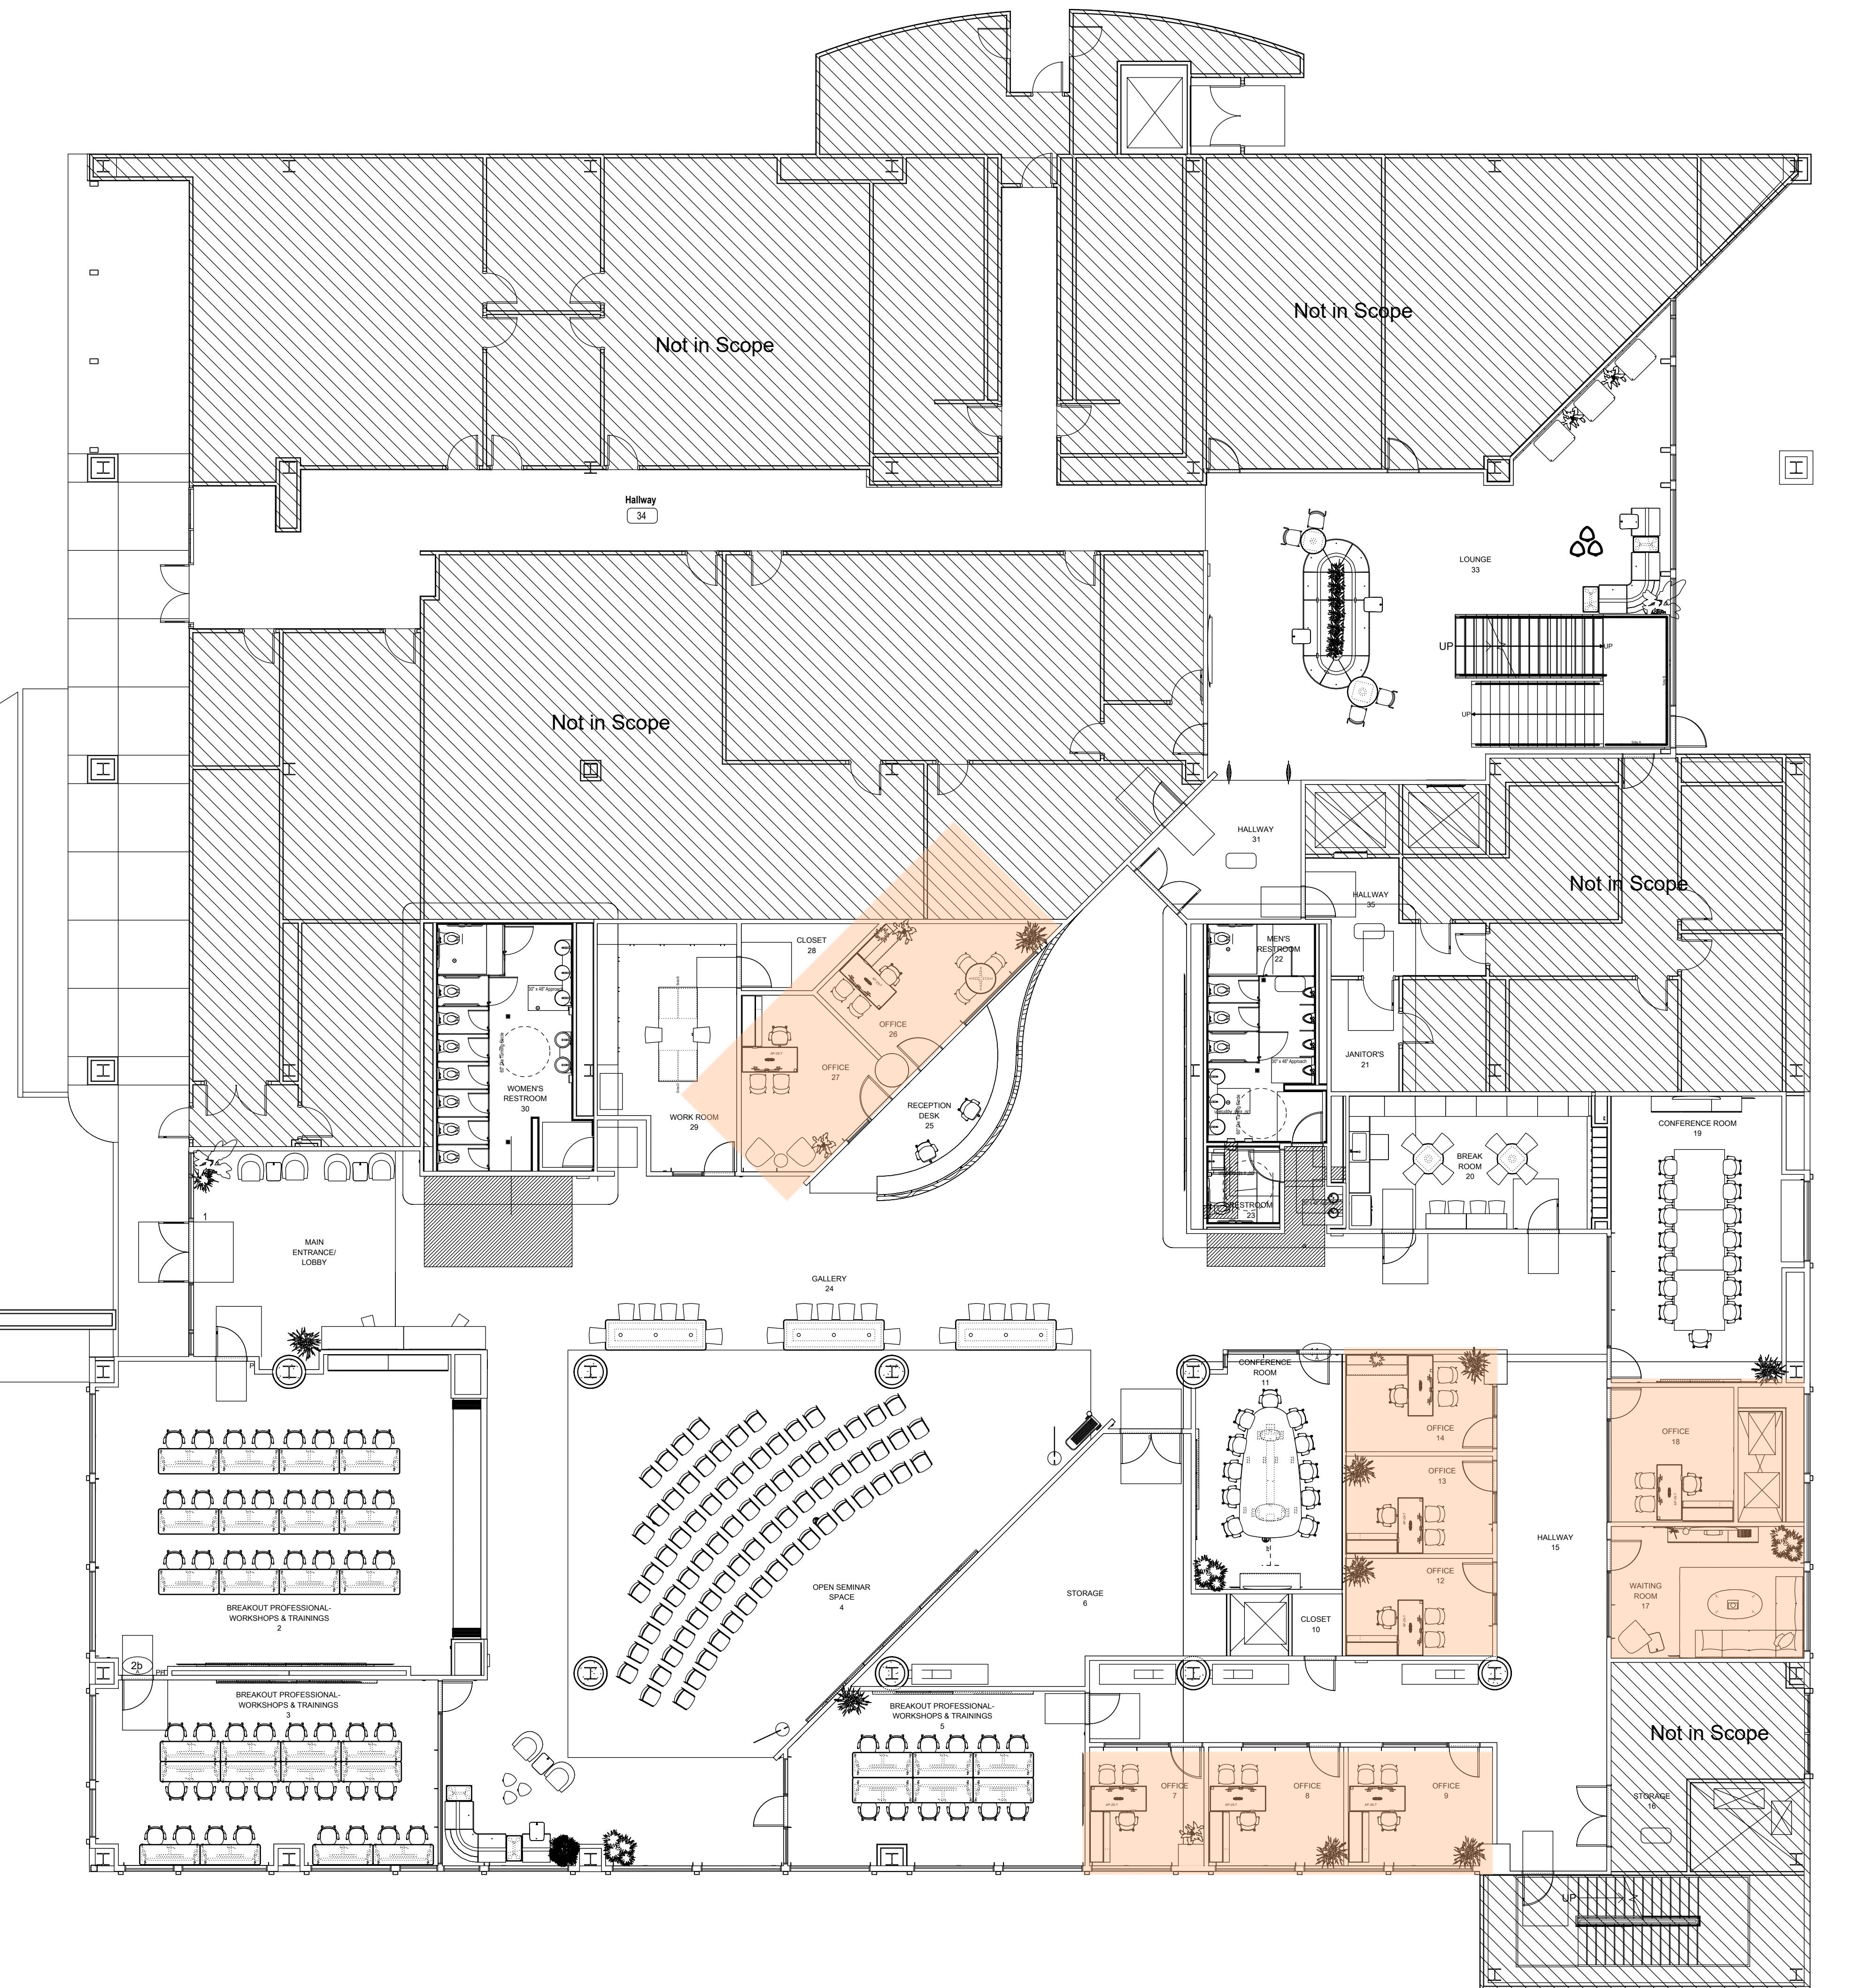

PRIVATE OFFICE (OPTION 1)



PRIVATE OFFICE (OPTION 2)



PRIVATE OFFICE (OPTION 3)



WAITING ROOM 17

PROJECT FOLDER: PO
PD CENTER-
FLOOR 1- PHASE 2

CLIENT:
SAN DIEGO CITY
COLLEGE

1313 PARK BLVD
SAN DIEGO, CA

SALES: JS
DESIGNER: KG
DRAWN BY: KG

PRINT DATE: 2/6/2026

REVISION DESCRIPTION DATE

SHEET TITLE:
PRELIMINARY
FURNITURE LAYOUT

SHEET NUMBER:

IF00.02



MAIN ENTRANCE/ LOBBY

EXISTING
(with a few
Add-On pieces)




EXISTING

LOUNGE 33



NEW - The Acoustic
Lounge
ROOM (OFS)

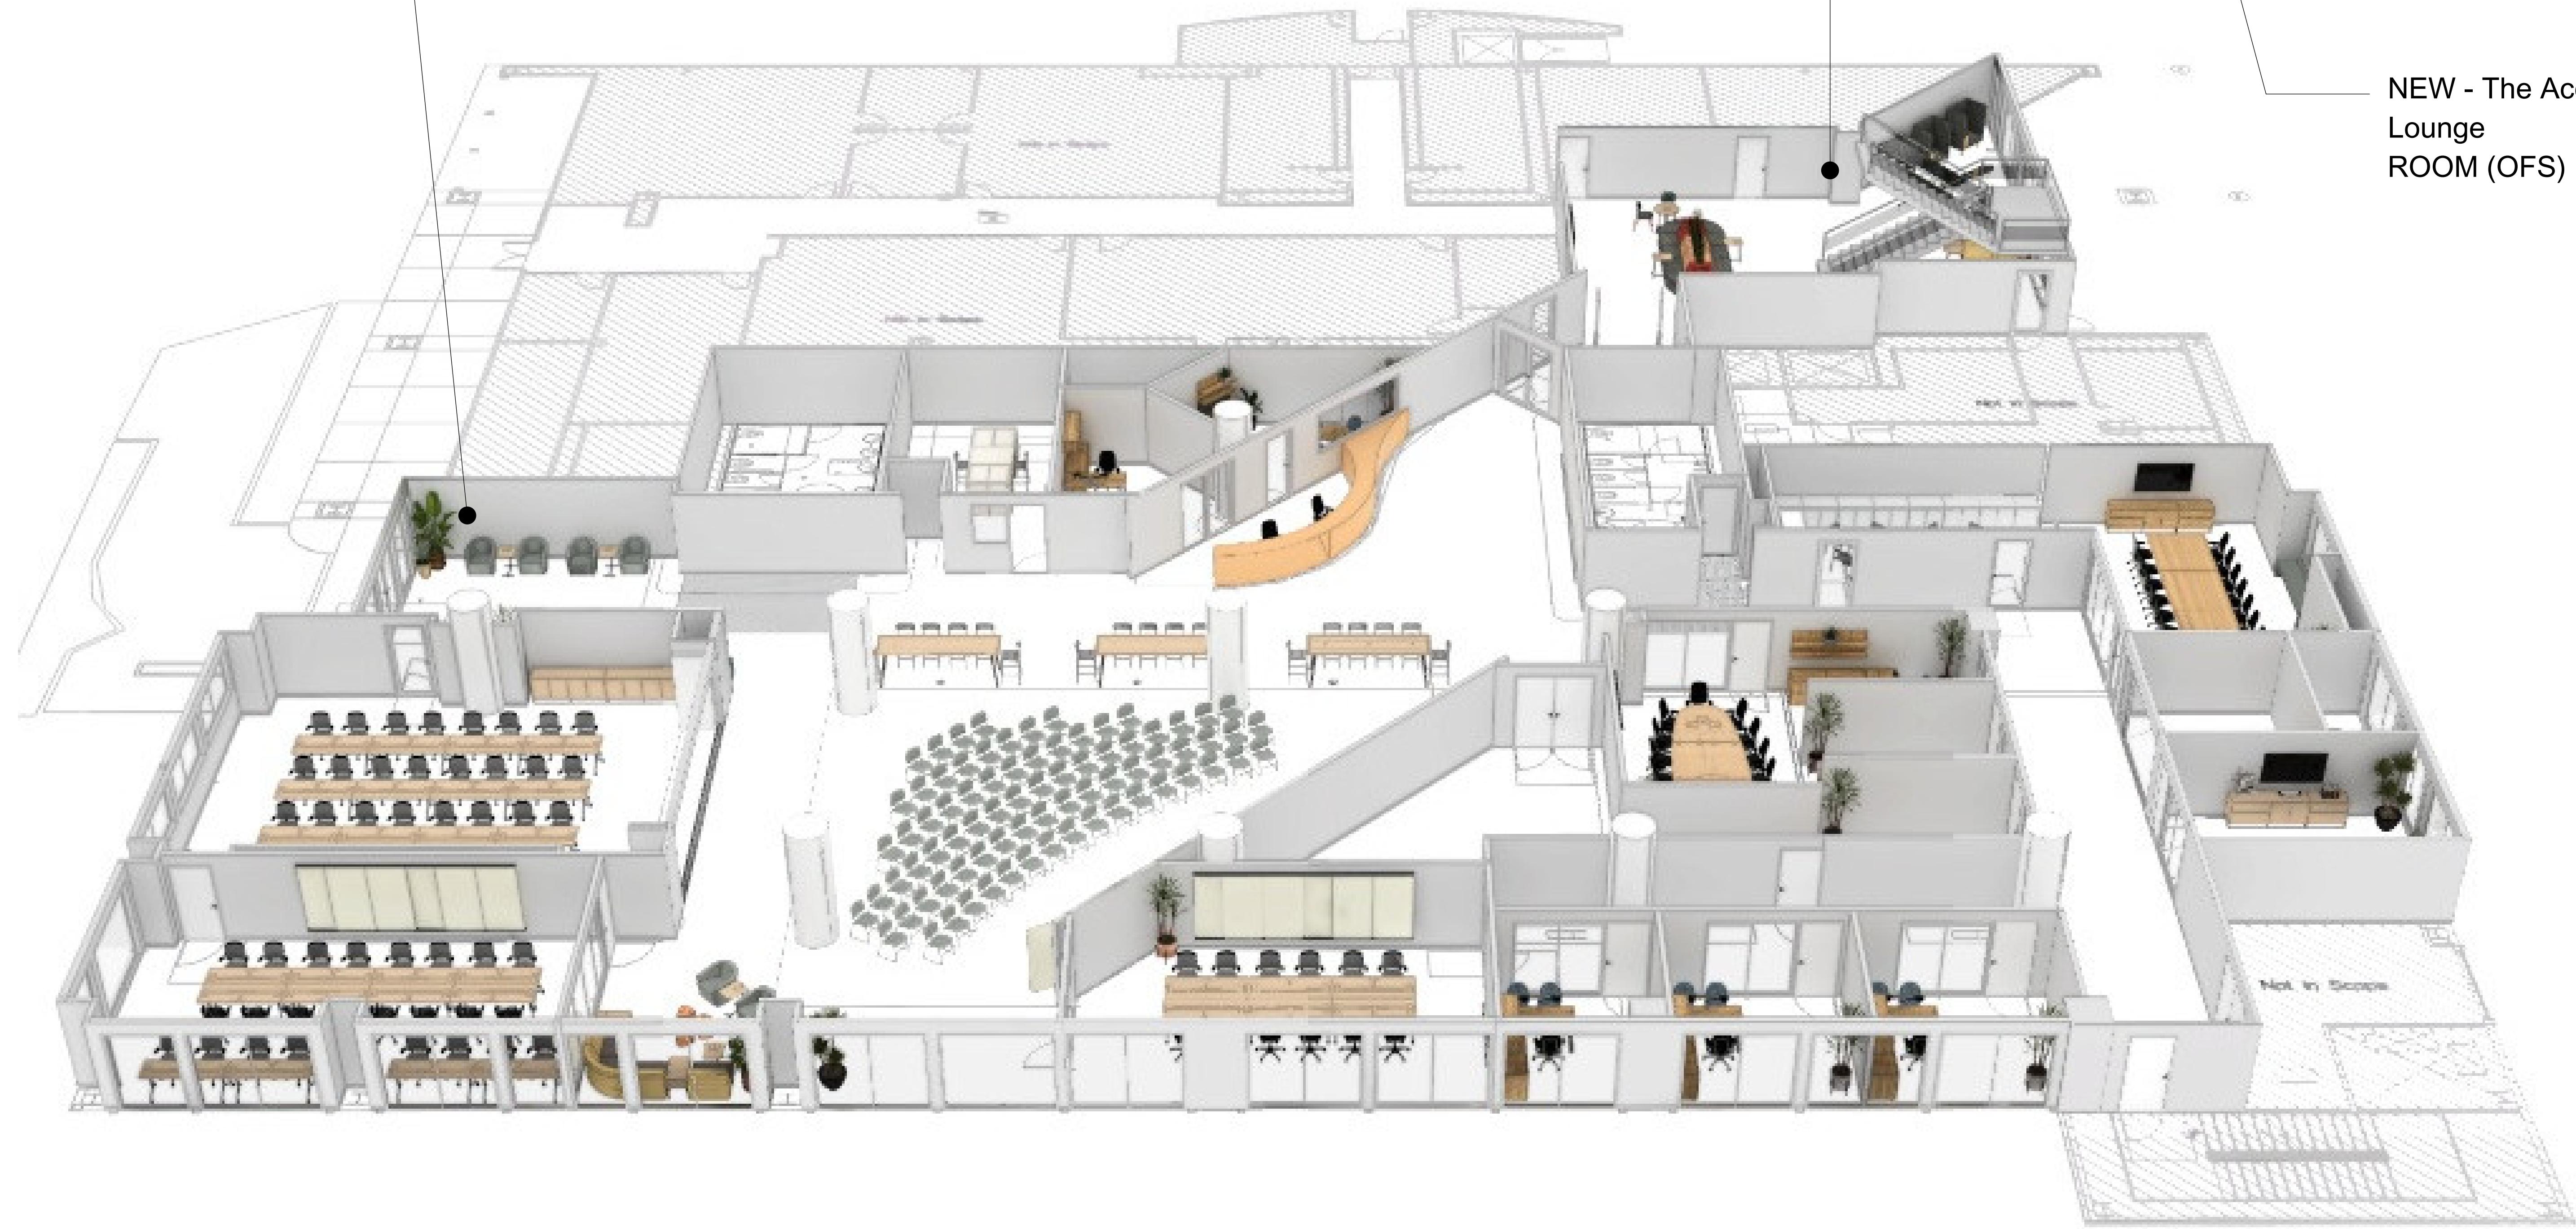

OVERALL PLAN VIEW

PROJECT FOLDER: PO
PD CENTER-
FLOOR 1- PHASE 2

CLIENT:
SAN DIEGO CITY
COLLEGE

1313 PARK BLVD
SAN DIEGO, CA

SALES: KG
DESIGNER: KG
DRAWN BY: KG

PRINT DATE: 2/6/2026

REVISION DESCRIPTION DATE

SHEET TITLE:
PRELIMINARY
FURNITURE LAYOUT

SHEET NUMBER:

IF00.03